


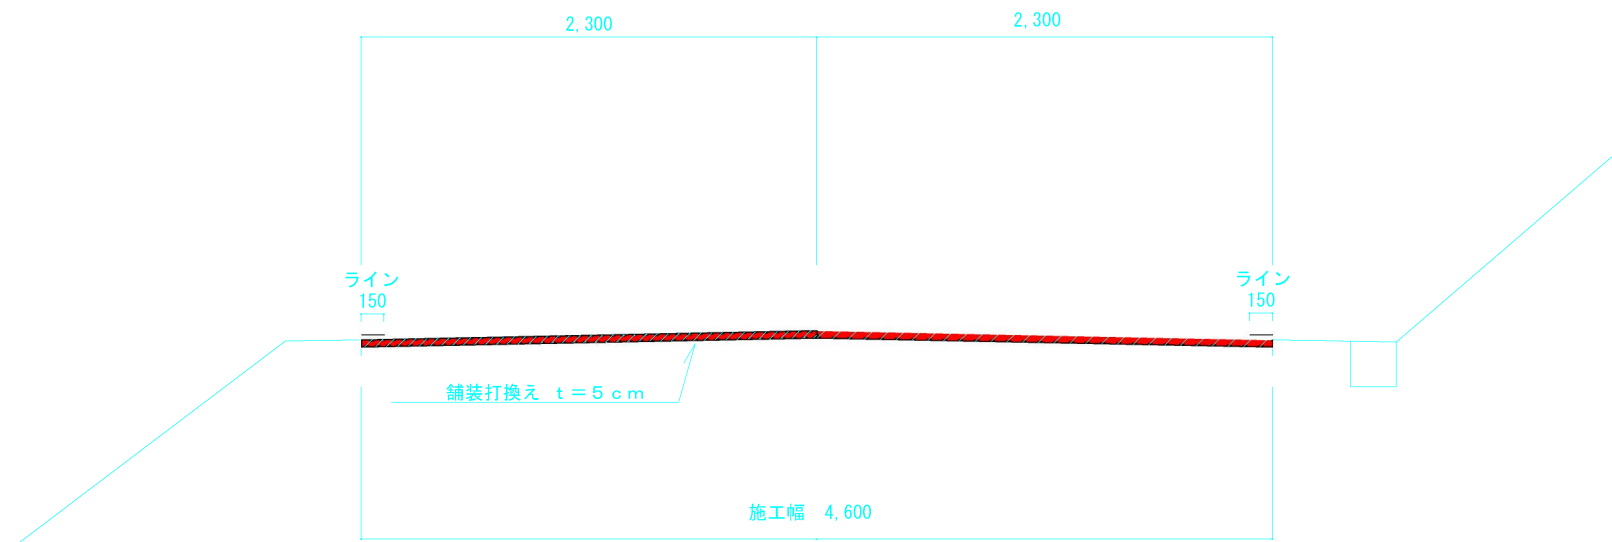

標準断面図 S= 1 : 5 0